


- PENETRATIONS LIST:
- CURBS:
- A - CHILLER UNITS ON 24' X 34' I-BEAMS WITH (8) 5" ROUND SUPPORTS
 - B - LARGE RTU ON 11' X 53' I-BEAMS WITH (6) 6" ROUND SUPPORTS AND (3) 2'6" X 5'6" AND (2) 3' X 5' THRU ROOF DUCTS CONNECTED TO THE RTU
 - C - 3'6" X 5'6" RTU
 - D - 3' X 4'6" RTU
 - E - 4' X 7' RTU
 - F - 6' X 7' RTV
- PIPES
- 1" - 21
 - 2" - 16
 - 3" - 19
 - 4" - 1
 - 5" - 16
- VENT STACKS
- 6" - 1
 - 10" - 4
 - 12" - 1
- RTV'S
- 1'6" X 1'6" - 2
 - 2' X 2' - 2
 - 2'6" X 2'6" - 1
 - 2' X 3' - 1
 - 2' X 3'6" - 1
 - 3' X 3' - 2
 - 4'6" X 4'6" - 1
- SATELLITE DISH PADS (SET ON WALK PADS)
- 2' X 4' - 1
 - 3' X 3' - 1
- 2' X 2' SATELLITE DISH CURB - 1
- 1'6" X 1'6" VENT STACK CURB - 4
- 2' X 4' UTILITY HOOD - 1
- 2'3" X 2'3" UTILITY HOOD - 1
- 8" ROUND GOOSE NECK DUCT - 1
- 3' X 3'6" ABANDONED CURB - 1
- 2'6" X 2'6" KITCHEN EXHAUST FAN ON 5' X 5' CURB - 1
- CONDENSER AND SATELLITE DISH ON (2) 8' LONG WOOD SUPPORTS - 1 (REPLACE WOOD WITH P.T. LUMBER TO MATCH AND SET ON WALK PADS)
- CONDENSER ON (2) 4' LONG WOOD SUPPORTS - 2
- 2'6" X 3' ROOF HATCH - 9

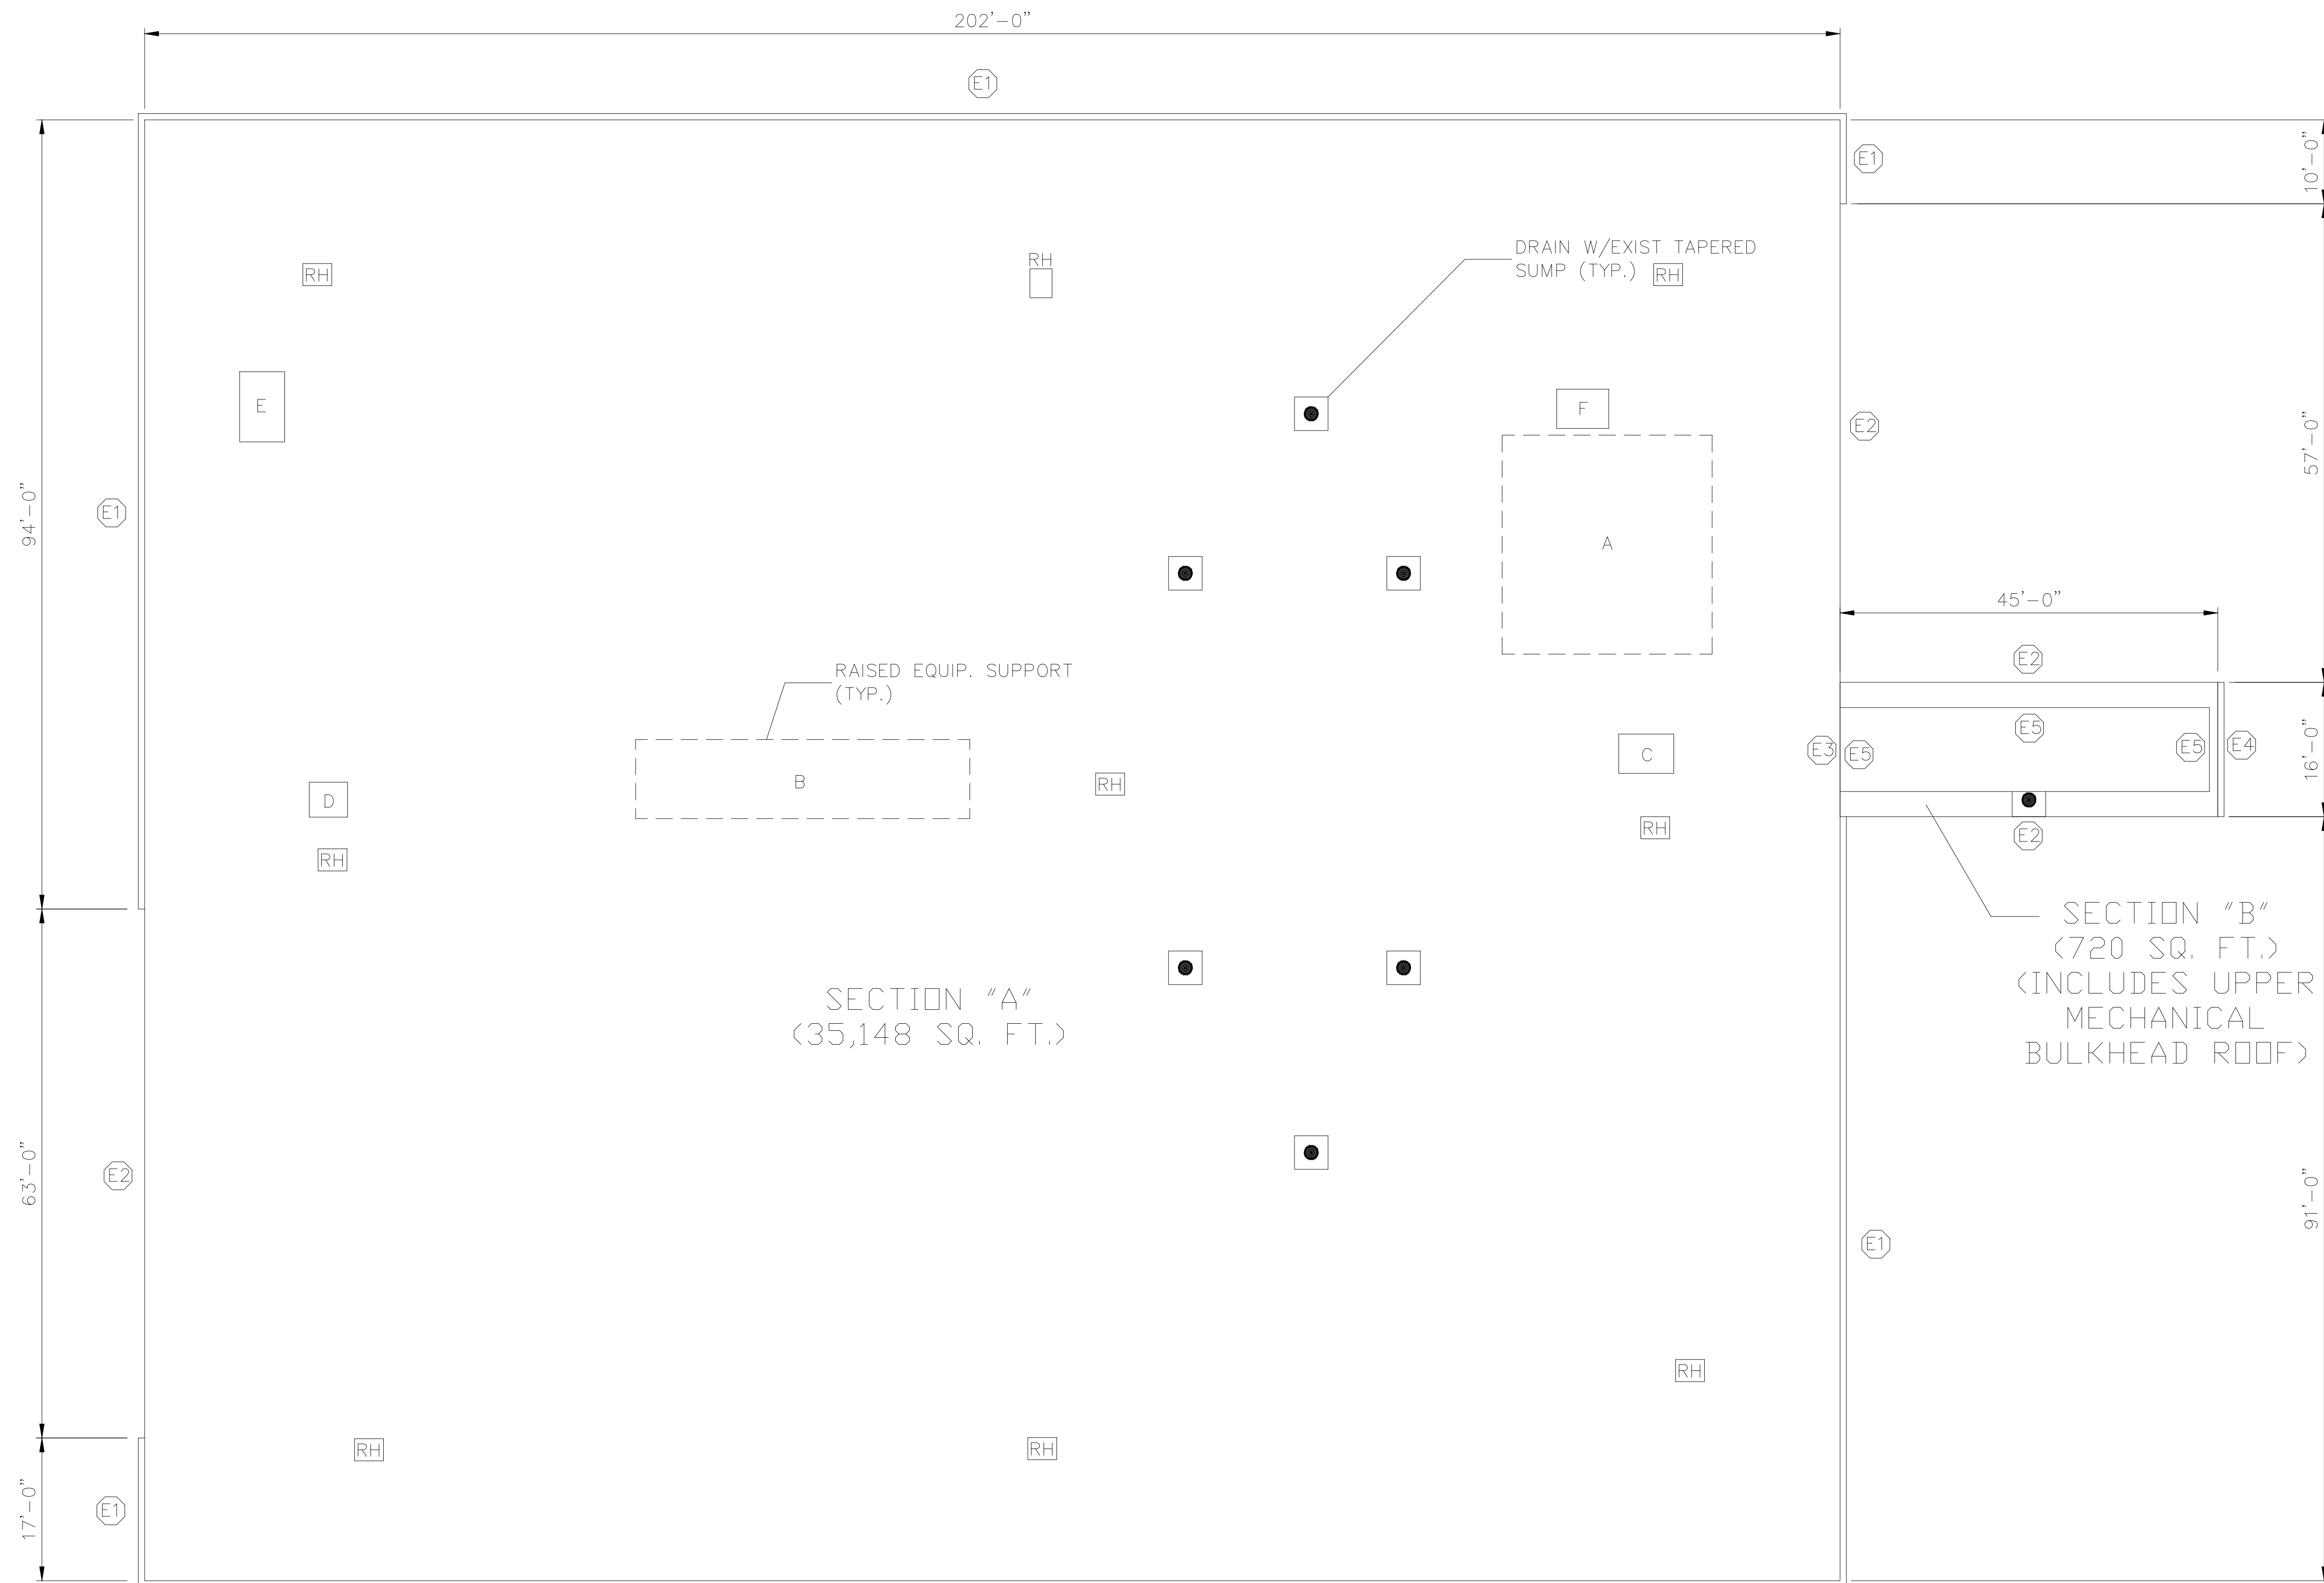

ROOF PLAN

- EDGE CONDITIONS LEGEND:
- (E1) - 0'-4" (H) TO 6" (H)(VARIES) X 1'-0" (W) PARAPET WALL. EXISTING METAL COPING TO REMAIN. REMOVE FASTENERS AT ROOF SIDE OF METAL COPING, REMOVE WALL FLASHINGS. INSTALL FULLY ADHERED WALL WALL FLASHINGS FULL HEIGHT. INSTALL TERM BAR AND SEALANT WITH METAL SLIP FLASHING ANCHORED TO BACKSIDE OF EXISTING METAL. rE-SECURE EXISTING METAL COPING WITH GASKETED FASTENERS IN ORIGINAL LOCATIONS AND INSTALL PRESSURE SENSITIVE FLASHING TAPE ON ALL TOP AND ROOF SIDE JOINTS IN EXISTING COPING (SEE DET. 0001)
 - (E2) - GRAVEL STOP EDGE METAL, REMOVE EXISTING EDGE METAL, INSTALL NEW WOOD BLOCKING TO MATCH HEIGHT OF NEW ROOF SYSTEM & NEW GRAVEL STOP EDGE METAL W/ FULLY ADHERED FLASHING (SEE DET. 0002)
 - (E3) - 1'-0" (H) WALL FLASHING, REMOVE ALL FLASHINGS FULLY ADHERE NEW WALL FLASHING, INSTALL TERM BAR, SEALANT AND NEW SURFACE MOUNTED COUNTER FLASHING W/ SEALANT JOINT (SEE DET. 0003)
 - (E4) - 4" (H) X 1'-0" (W) PARAPET WALL. REMOVE EXISTING METAL FASCIA AND ALL WALL FLASHINGS. INSTALL ADHERED WALL FLASHING, UP OVER EXIST. TOP PLATE AND DOWN FRONT FACE. INSTALL NEW 2 PIECE FASCIA (SEE DET. 0004)
 - (E5) - REMOVE EXIST. DRIP EDGE METAL. INSTALL NEW DRIP EDGE METAL
- NOTE: INSTALL URETHANE SEALANT AT ALL JOINTS BETWEEN THE EXISTING METAL COPING AND THE CPRECAST WALL PANELS

General Notes

DISCLAIMER
 ALL DESIGN, DESIGN ARRANGEMENTS, AND PLANS INDICATED OR REPRESENTED BY THIS DRAWING ARE OWNED BY, AND ARE THE PROPERTY OF, RP ROOFING PROJECTS, LLC AND WERE CREATED, EVOLVED AND DEVELOPED FOR USE ON AND IN CONNECTION WITH THE SPECIFIED PROJECT. NONE OF SUCH LOGOS, DESIGNS, ARRANGEMENTS OR MARKS SHALL BE USED BY OR DISCLOSED TO ANY THIRD PARTY WITHOUT THE WRITTEN PERMISSION OF RP ROOFING PROJECTS, LLC.

WRITTEN DIMENSIONS ON THIS DRAWING SHALL TAKE PRECEDENCE OVER SCALED DIMENSIONS. CONTRACTORS SHALL VERIFY AND BE RESPONSIBLE FOR ALL DIMENSIONS AND CONDITIONS ON THE JOB AND THIS OFFICE MUST BE NOTIFIED OF ANY VARIATIONS FROM THE DIMENSIONS AND CONDITIONS SHOWN BY THESE DRAWINGS.

No.	Revision/Issue	Date

Firm Name and Address

RoofingProjects-com
 17 High Street
 Suite 301
 Norwalk, CT
 06851

Project Name and Address

2026
 Star Market #3561
 33 Austin St
 Newton, MA 02460

Project	Sheet
Date May 4, 2026	1
Scale 3/32" = 1'-0"	