


- EDGE CONDITIONS LEGEND:
- Ⓔ1 - REMOVE EXIST. DRIP EDGE METAL AND GUTTER. INSTALL NEW TAPERED EDGE STRIP TO MATCH HEIGHT OF NEW ROOF SYSTEM, TO PROMOTE DRAINAGE INTO GUTTER AND PREVENT PONDING ALONG ROOF EDGE. INSTALL NEW 8" X 8" BOX GUTTER W/ DOWNSPOUTS TO MATCH EXISTING LOCATIONS AND CONFIGURATIONS (SEE DET. 0001)
 - Ⓔ2 - 1'-6" (H) TO 4'-4" (H)(VARIES) X 0'-9" TO 1'-9" (W)(VARIES) PARAPET WALL. REMOVE EXISTING METAL COPING AND WALL FLASHINGS. INSTALL FULLY ADHERED WALL FLASHING UP OVER EXIST. TOP PLATE AND DOWN FRONT FACE, INSTALL NEW TWO PIECE METAL FASCIA (SEE DET. 0002)
 - Ⓔ3 - 0'-9" (H) WALL FLASHING, REMOVE FLASHINGS. INSTALL FULLY ADHERED NEW WALL FLASHING, INSTALL TERM BAR, SEALANT AND NEW SURFACE COUNTER FLASHING WITH SEALANT JOINT AT TOP (SEE DET. 0003)

- PENETRATIONS LIST:**
- CURBS**
- A - 11'X55' RTU
 - B - 4'X7' RTU
 - C - CHILLER UNIT ON (2) 24' LONG ESC'S
 - D - CHILLER UNIT ON (2) 20' LONG ESC'S
 - E - 8'X32' LARGE RTU
 - F - 6'X9' RTU
 - G - 3'X7' RTU
- PIPES**
- 1" - 23
 - 2" - 8
 - 3" - 4
 - 4" - 18
- VENT STACKS**
- 8" - 1
 - 10" - 2
- 1'6"X1'6" RTV - 8
 2'X2' RTV - 1
 2'X2' KITCHEN EXHAUST FAN - 8
 3'X3' SATELLITE DISH PAD - 1 (SET ON WALK PADS)
- CONDENSER ON (2) 5'6" LONG WOOD SUPPORTS - 1 (REPLACE WOOD W/ P.T. LUMBER AND SET ON WALK PADS)
 CONDENSER ON (2) 6' LONG ESC'S - 1
 CONDENSER ON (1) 1'X3' PLATFORM - 1

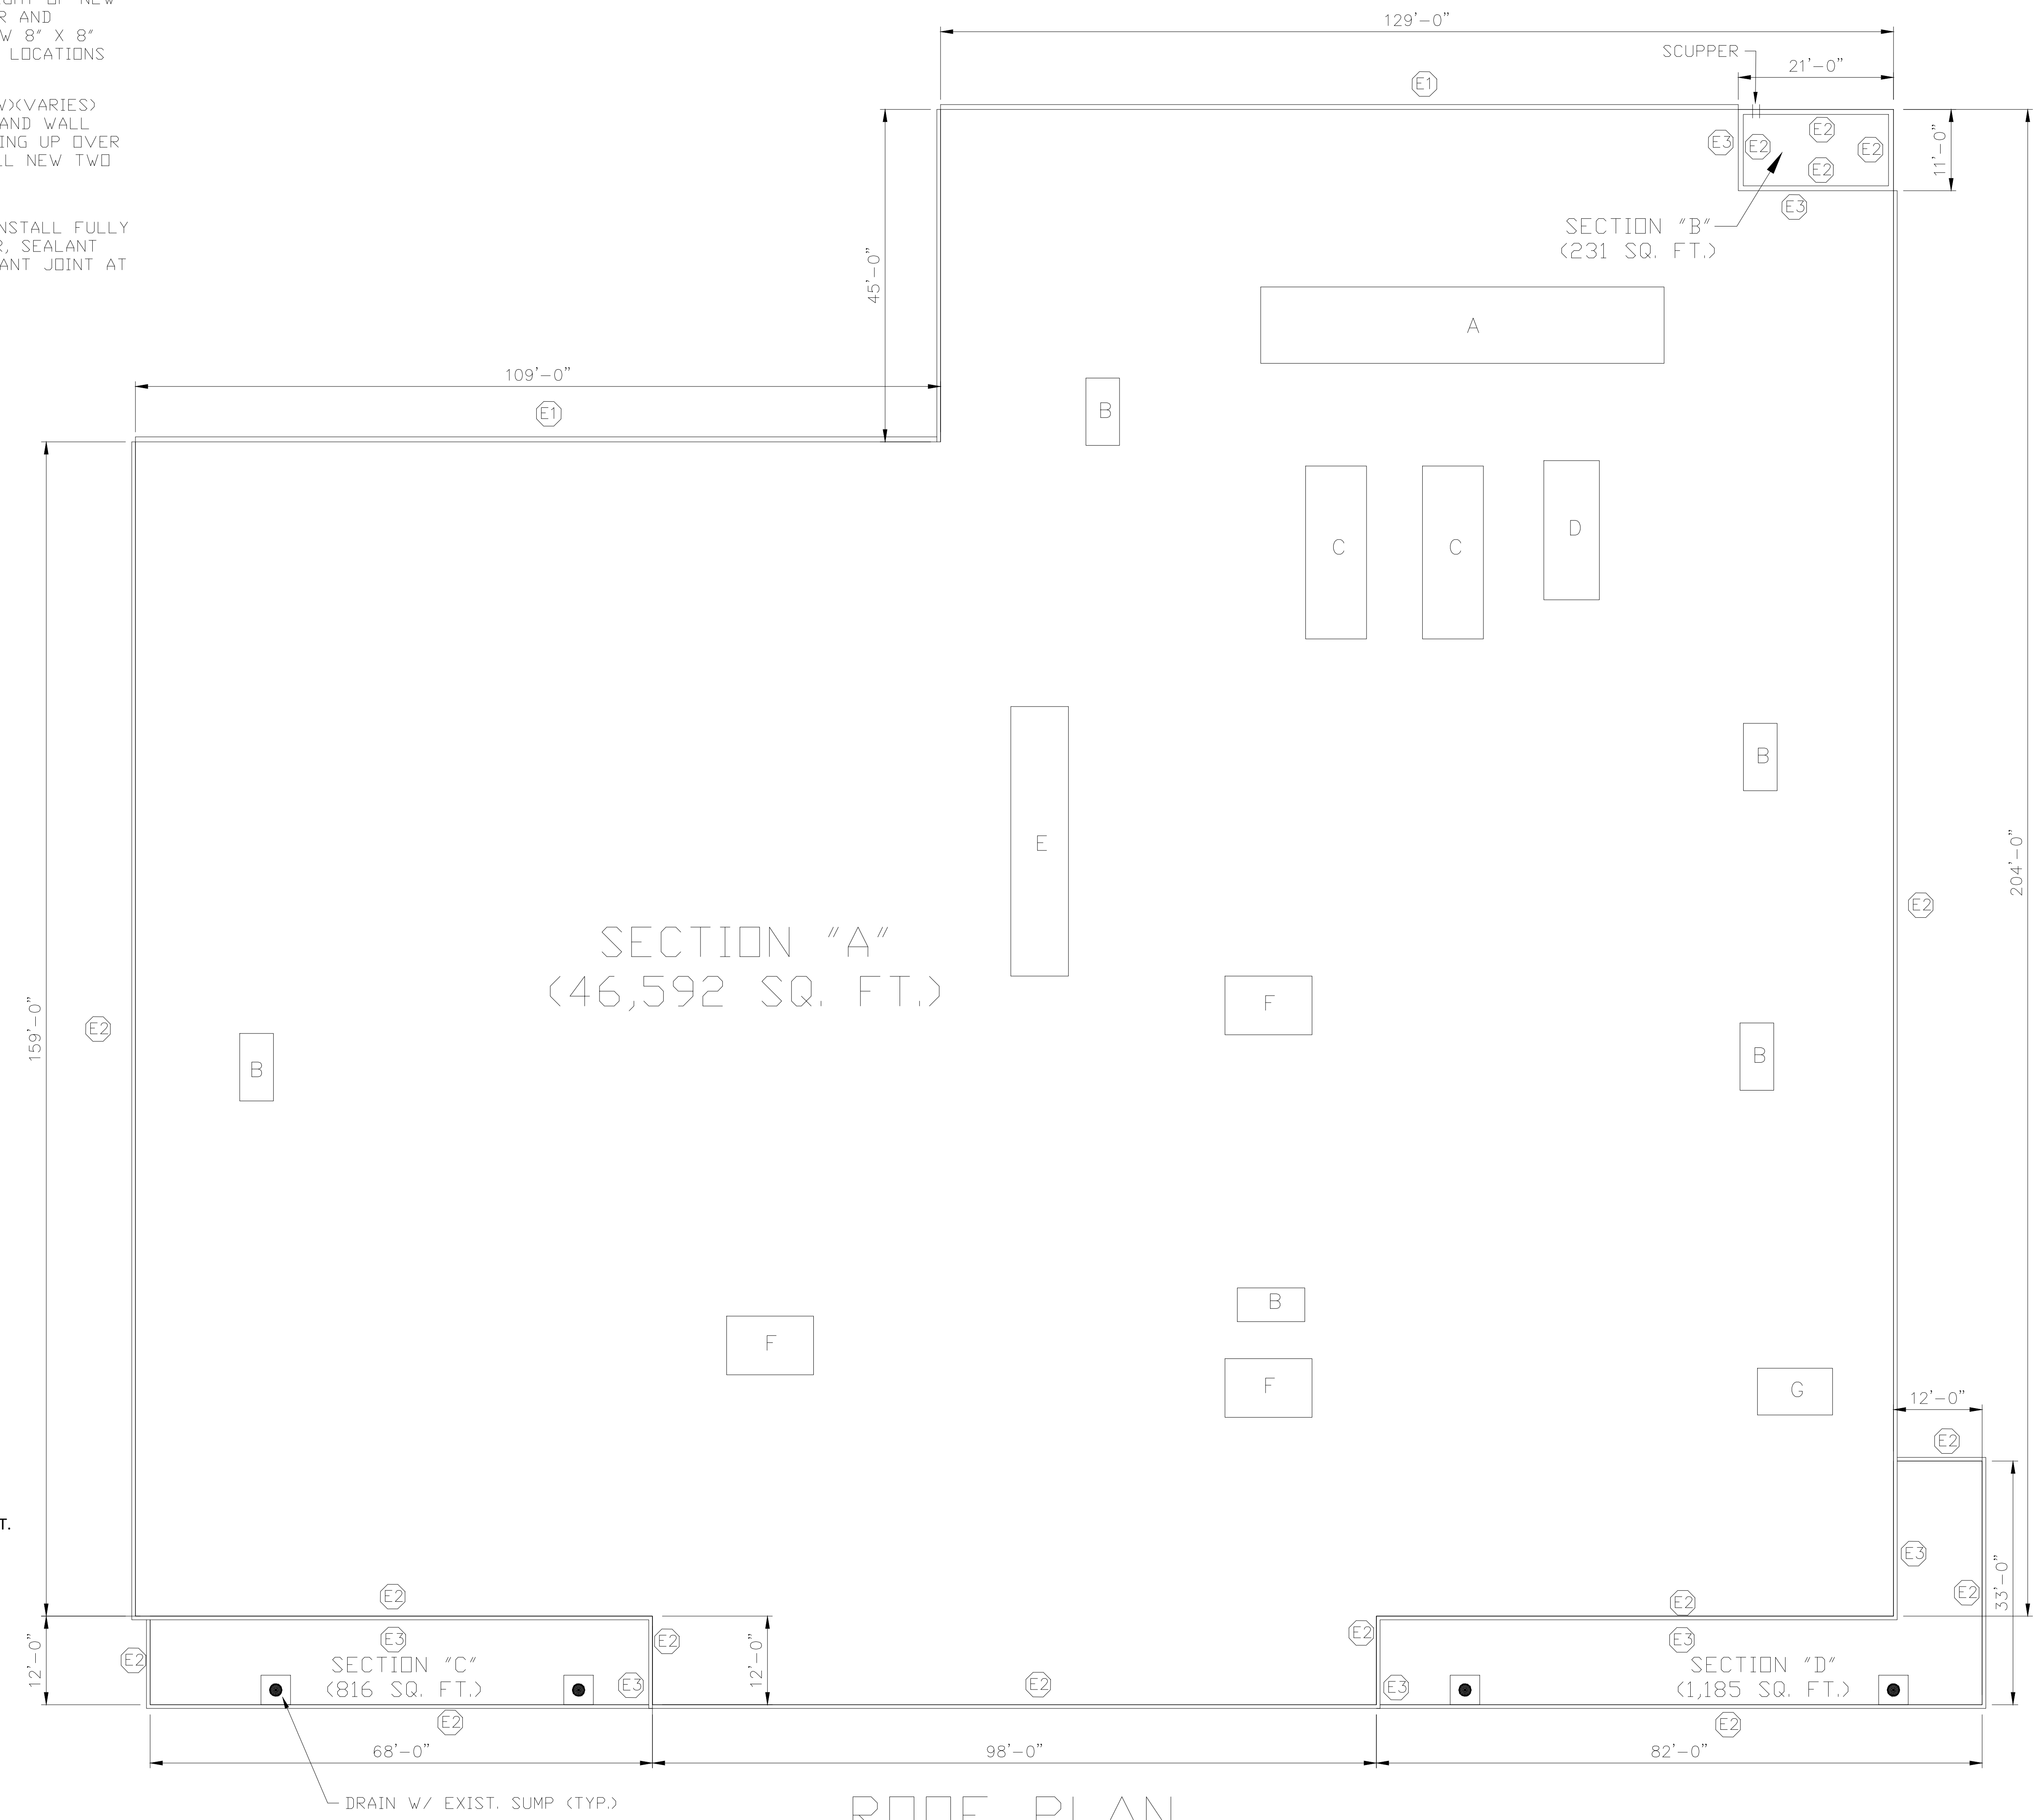

ROOF PLAN



DISCLAIMER
 ALL DEAD, DESIGNED ARRANGEMENTS, AND PLANS INDICATED OR REPRESENTED BY THIS DRAWING ARE OWNED BY, AND ARE THE PROPERTY OF RP ROOFING PROJECTS.COM AND WERE CREATED, EVOLVED AND DEVELOPED FOR USE ON AND IN CONNECTION WITH THE SPECIFIED PROJECT. NONE OF SUCH LOGOS, DESIGNS, ARRANGEMENTS OR MARKS SHALL BE USED BY OR DISCLOSED TO ANY PARTISER WHATSOEVER WITHOUT THE WRITTEN PERMISSION OF RP ROOFING PROJECTS.COM.
 WRITTEN DIMENSIONS ON THIS DRAWING SHALL TAKE PRECEDENCE OVER SCALED DIMENSIONS. CONTRACTORS SHALL VERIFY AND BE RESPONSIBLE FOR ALL DIMENSIONS AND CONDITIONS ON THE JOB AND THIS OFFICE MUST BE NOTIFIED OF ANY VARIATIONS FROM THE DIMENSIONS AND CONDITIONS SHOWN BY THESE DRAWINGS.

No.	Revision/Issue	Date

Firm Name and Address

RoofingProjects-com
 17 High Street
 Suite 301
 Norwalk, CT
 06851

Project Name and Address

2026
 Acme #3711
 121 E City Ave
 Bala Cynwyd, PA 19004

Project	Sheet
Date April 2, 2026	1
Scale 3/32" = 1'-0"	