


SECTION "C"  
(1,258 SQ. FT.)

SECTION "D"  
(3,806 SQ. FT.)

SECTION "A"  
(20,780 SQ. FT.)

SECTION "B"  
(37,331 SQ. FT.)

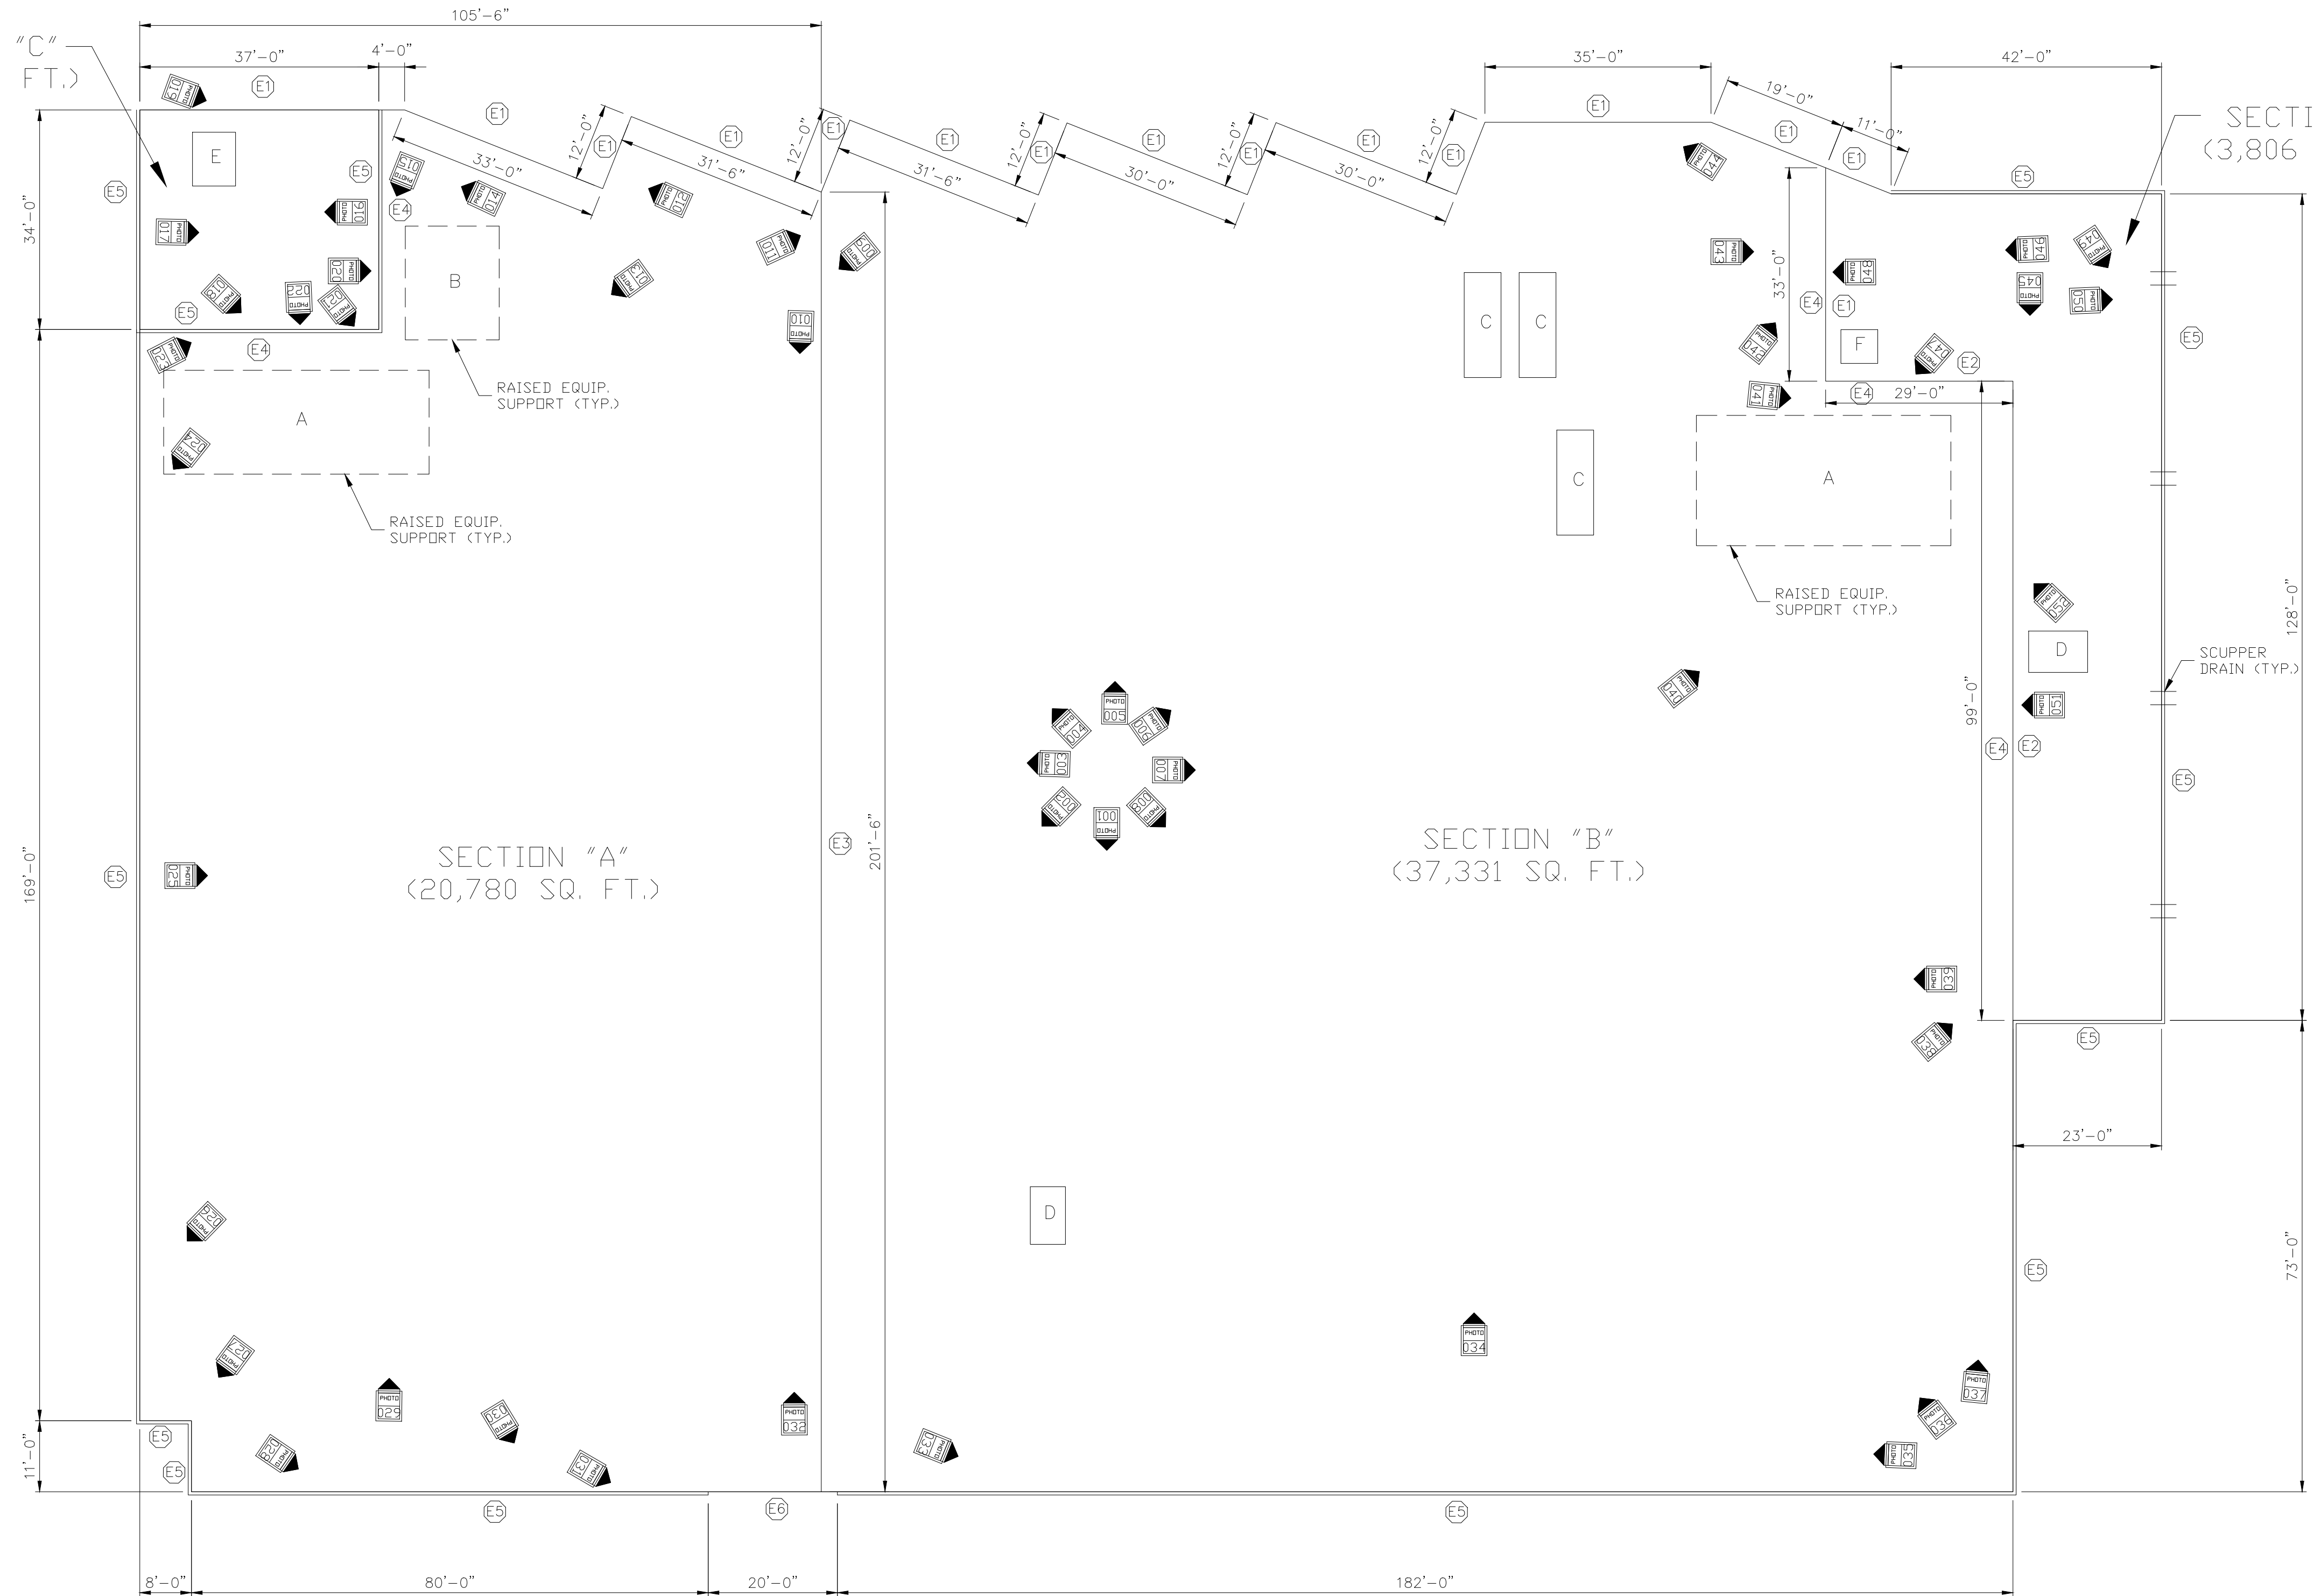

### ROOF PLAN

**EDGE CONDITIONS LEGEND:**

- E1 - REMOVE EXIST. DRIP EDGE METAL AND GUTTER. INSTALL NEW WOOD BLOCKING AND TAPERED EDGE STRIP TO MATCH HEIGHT OF NEW ROOF SYSTEM. TO PROMOTE DRAINAGE INTO GUTTER AND PREVENT PONDING ALONG ROOF EDGE. INSTALL NEW 12" X 12" BOX GUTTER W/ DOWNSPOUTS IN ORIGINAL LOCATIONS TO MATCH ORIGINAL CONFIGURATION (SEE DET. 0001).
- E2 - GRAVEL STOP EDGE METAL. REMOVE EXISTING EDGE METAL. INSTALL NEW WOOD BLOCKING TO MATCH HEIGHT OF NEW ROOF SYSTEM & NEW GRAVEL STOP EDGE METAL W/ FULLY ADHERED FLASHING (SEE DET. 0002).
- E3 - 1'-0" (H) RAISED EXP. JOINT. REMOVE EXISTING WALL FLASHINGS & RAISED EXP. JOINT CAP & JOINT. INSTALL FOAM ROD 1 1/2 TIMES WIDTH OF JOINT AND INSTALL FULLY ADHERED FLASHING UP OVER AND DOWN OPPOSITE FACE AND TIE INTO THE FIELD OF ROOF ON BOTH SIDES.
- E4 - 0'-7" TO 0'-10"(H)(VARIES) WALL FLASHING. REMOVE FLASHINGS, ROOF TO WALL EXPANSION JOINT AND METAL COUNTERFLASHING. INSTALL FOAM ROD 1 1/2X WIDTH OF JOINT OPENING. INSTALL FULLY ADHERED WALL FLASHING. INSTALL TERM BAR, SEALANT AND NEW SURFACE MOUNTED COUNTER FLASHING (SEE DET. 0003).
- E5 - 10" (H)BUR FLASHINGS UP TO EXP. JOINT. THEN 1'-8" TO 5'-0"(H) (VARIES) EPDM FLASHING ON PARAPET WALL. REMOVE EXISTING METAL COPING AND ALL WALL FLASHINGS INCLUDING EXP. JOINT. INSTALL FOAM ROD 1 1/2X WIDTH OF JOINT OPENING. INSTALL ADHERED WALL FLASHING, UP OVER EXIST. TOP PLATE AND DOWN FRONT FACE. INSTALL NEW 2 PIECE FASCIA (SEE DET. 0004).
- E6 - 10" (H)BUR FLASHINGS UP TO EXP. JOINT. THEN 1'-8" TO 5'-0"(H) (VARIES) EPDM FLASHING ON PARAPET WALL. REMOVE EXISTING METAL COPING AND ALL WALL FLASHINGS INCLUDING EXP. JOINT. INSTALL FOAM ROD 1 1/2X WIDTH OF JOINT OPENING. INSTALL ADHERED WALL FLASHING, UP OVER EXIST. TOP PLATE AND DOWN FRONT FACE. INSTALL TERM BAR, SEALANT AND SLIP FLASHING TO BACKSIDE OF EXISTING METAL COUNTER FLASHING TO REMAIN (SEE DET. 0005).

NOTE: INSTALL 1/2" MECH ATTACHED DENS DECK OVER ALL FLASHING SUBSTRATES WHERE BUR FLASHINGS ARE REMOVED

**PENETRATIONS LIST:**

- CURBS**  
 A- CHILLER UNITS ON 14"x42" I-BEAMS WITH (10) 5" ROUND SUPPORTS  
 B- CHILLER UNITS ON 13"x17" I-BEAMS WITH (4) 5" ROUND SUPPORTS  
 C- 3'X6'6" KITCHEN EXHAUST WITH DUCT ON 6"X2" SUPPORT CURB  
 D- 5'X6'X8" RTU  
 E- 4'X7' RTV  
 F- 4'X2' RTV
- VENT STACKS**  
 8'-5"  
 10'-1"  
 14'-5"
- PIPES**  
 1" - 20  
 2" - 7  
 4" - 30  
 5" - 3
- 3' ROUND VENT STACK - 1  
 4'X4 RTV - 1  
 CONDENSER ON 3'X6' I-BEAMS WITH (4) 6" ROUND SUPPORTS - 2  
 3'X6' ABANDONED I-BEAMS WITH (4) 6" ROUND SUPPORTS - 1  
 CONDENSER ON 3'X6' I-BEAMS WITH (4) 4" ROUND SUPPORTS (ABANDONED - REMOVE) - 2  
 (CUT SUPPORTS FLUSH WITH EXISTING ROOF SURFACE AND ROOF OVER AREA)  
 2'X2' CONDENSER ON CONCRETE PAD - 1 (SET ON WALK PADS)  
 2'X2 RTV - 1  
 1'X16" GOOSE NECK DUCT CURB - 1  
 1'6"X16" RTV - 4  
 3'X3' GOOSE NECK DUCT CURB - 2  
 3'X3' SATELLITE DISH PAD - 1 (SET ON WALK PADS)

General Notes



DISCLAIMER  
 ALL DEAD, DESIGNED ARRANGEMENTS, AND PLANS INDICATED OR REPRESENTED BY THIS DRAWING ARE OWNED BY, AND ARE THE PROPERTY OF ROOFINGPROJECTS.COM AND WERE CREATED, EVOLVED AND DEVELOPED FOR USE ON AND IN CONNECTION WITH THE SPECIFIED PROJECT. NONE OF SUCH LOGOS, DESIGNS, ARRANGEMENTS OR MARKS SHALL BE USED BY OR DISCLOSED TO ANY THIRD PARTY WHATSOEVER WITHOUT THE WRITTEN PERMISSION OF ROOFINGPROJECTS.COM.  
 WRITTEN DIMENSIONS ON THIS DRAWING SHALL TAKE PRECEDENCE OVER SCALED DIMENSIONS. CONTRACTORS SHALL VERIFY AND BE RESPONSIBLE FOR ALL DIMENSIONS AND CONDITIONS ON THE JOB AND THIS OFFICE MUST BE NOTIFIED OF ANY VARIATIONS FROM THE DIMENSIONS AND CONDITIONS SHOWN BY THESE DRAWINGS.

| No. | Revision/Issue | Date |
|-----|----------------|------|
|     |                |      |

Firm Name and Address  
 RoofingProjects-com  
 17 High Street  
 Suite 301  
 Norwalk, CT  
 06851

Project Name and Address  
 2026  
 Acme #4727  
 2761 Ridge Pike  
 Norristown, PA 19403

|                        |       |
|------------------------|-------|
| Project                | Sheet |
| Date<br>April 14, 2026 | 1     |
| Scale<br>1/16" = 1'-0" |       |