

NOTE:

REMOVE ALL WALL AND CURB FLASHINGS DOWN TO THE SUBSTRATE AND INSTALL MECH. ATTACHED 1/2" DENS DECK OVER ALL WALL AND CURB SUBSTRATES PRIOR TO INSTALLING NEW FLASHINGS

EDGE CONDITION LEGEND

- E1 - 2'-0" (H) X 1'-2" (W) PARAPET WALL. REMOVE EXISTING LOW COUNTER FLASHING & METAL COPING. INSTALL FULLY ADHERED WALL FLASHING UP FULL HEIGHT OF WALL OVER EXIST. TOP PLATE AND DOWN FRONT FACE, INSTALL NEW TWO PIECE METAL FASCIA (SEE DET. 0001)
- E2 - 7" (H) X 7" (W) AREA DIVIDER. REMOVE EXISTING METAL COPING. INSTALL FULLY ADHERED WALL FLASHING UP FULL HEIGHT OF WALL OVER EXIST. TOP PLATE AND DOWN OPPOSITE SIDE & TIE- INTO FIELD MEMBRANE ON BOTH SIDES
- E3 - REMOVE EXIST. GRAVEL STOP EDGE METAL. INSTALL NEW WOOD BLOCKING TO MATCH HEIGHT OF NEW ROOF SYSTEM. INSTALL FULLY ADHERED FLASHING UP OVER EXIST. TOP PLATE AND DOWN FRONT FACE, INSTALL NEW TWO PIECE METAL FASCIA (SEE DET. 0002)
- E4 - REMOVE ANY EXISTING EDGE METAL. INSTALL 8" (H) FULLY ADHERED WALL FLASHING, TERM BAR W/ SEALANT AND NEW SURFACE MOUNTED COUNTER FLASHING W/ SEALANT AT TOP (SEE DET. 0003)
- E5 - 6'-0" (H) SLOPED WALL X 9" (W) PARAPET WALL. REMOVE EXISTING METAL COPING. INSTALL FULLY ADHERED WALL FLASHING UP FULL HEIGHT OF WALL OVER EXIST. TOP PLATE AND DOWN FRONT FACE, INSTALL NEW TWO PIECE METAL FASCIA (SEE DET. 0001)
- E6 - 1'-5" (H) X 1'-5" (W) AREA DIVIDER. REMOVE EXISTING METAL COPING. INSTALL FULLY ADHERED WALL FLASHING UP FULL HEIGHT OF WALL OVER EXIST. TOP PLATE AND DOWN OPPOSITE SIDE & TIE- INTO FIELD MEMBRANE ON BOTH SIDES
- E7 - REMOVE EXIST. EDGE METAL. INSTALL NEW WOOD BLOCKING AT UPPER EDGE TO MATCH HEIGHT OF NEW ROOF SYSTEM. INSTALL FULLY ADHERED WALL FLASHING FULL HEIGHT (3'-0" SLOPED WALL) AND TIE-INTO FIELD MEMBRANE ON EACH SIDE
- E8 - REMOVE EXIST. LOW COUNTER FLASHING METAL. INSTALL FULLY ADHERED WALL FLASHING FULL HEIGHT (5'-0") AND INSTALL TERM BAR & SEALANT AT TOP (UNDER GRAVEL STOP EDGE METAL DESCRIBED IN EDGE CONDITION E-3)


Penetrations List:

Curbs:

- A- 7' x 6' RTU
- B- 3'6" x 16' ABANDONED CURB - REMOVE, CLOSE OPENING IN DECK, INFILL WITH INSULATION AND ROOF OVER AREA
- C- 39' x 8' RTU
- D- 4'6" x 4'6" RTV
- E- 7' x 4' RTU
- F- 25' x 8' RTU
- H- 3' x 5' roof hatch
- 2' x 2' RTV - (7)
- 3' x 3' RTV - (4)
- 3'6" x 3'6" RTV - (2)
- 1'6" x 1'6" RTV - (4)
- 2'6" x 2'6" RTV - (1)
- 2' x 2' satellite dish curb - (1)
- 16' x 6" curb - (1)
- 4' x 5" curb - (7)
- 3' x 3' abandoned curb - (6)
- 1'6" abandoned capped curb - (3)
- 2' x 5' abandoned capped curb - (1)
- 2' x 2' abandoned capped curb - (2)
- 2' x 4" abandoned curb - (1)
- 1' x 1' vent stack curb - (5)
- 1' x 1' utility hood with conducts - (3)
- 1' x 1' utility hood - (2)
- 1'6" x 1'6" utility hood - (1)
- 1' x 10" utility hood - (1)
- 2' x 2' utility hood with conducts - (1)
- 1'8" x 3'8" utility hood - (1)
- 1'8" x 6" equipment support curb - (6)
- 5' x 2'6" RTV connected to duct vent on 2 equipment curbs - (1)
- Abandoned curbs: remove curb, close opening in deck, infill area and roof over

Pipe Penetration:

- 2" - (2)
- 3" - (2)
- 5" - (5)
- 6" - (10)

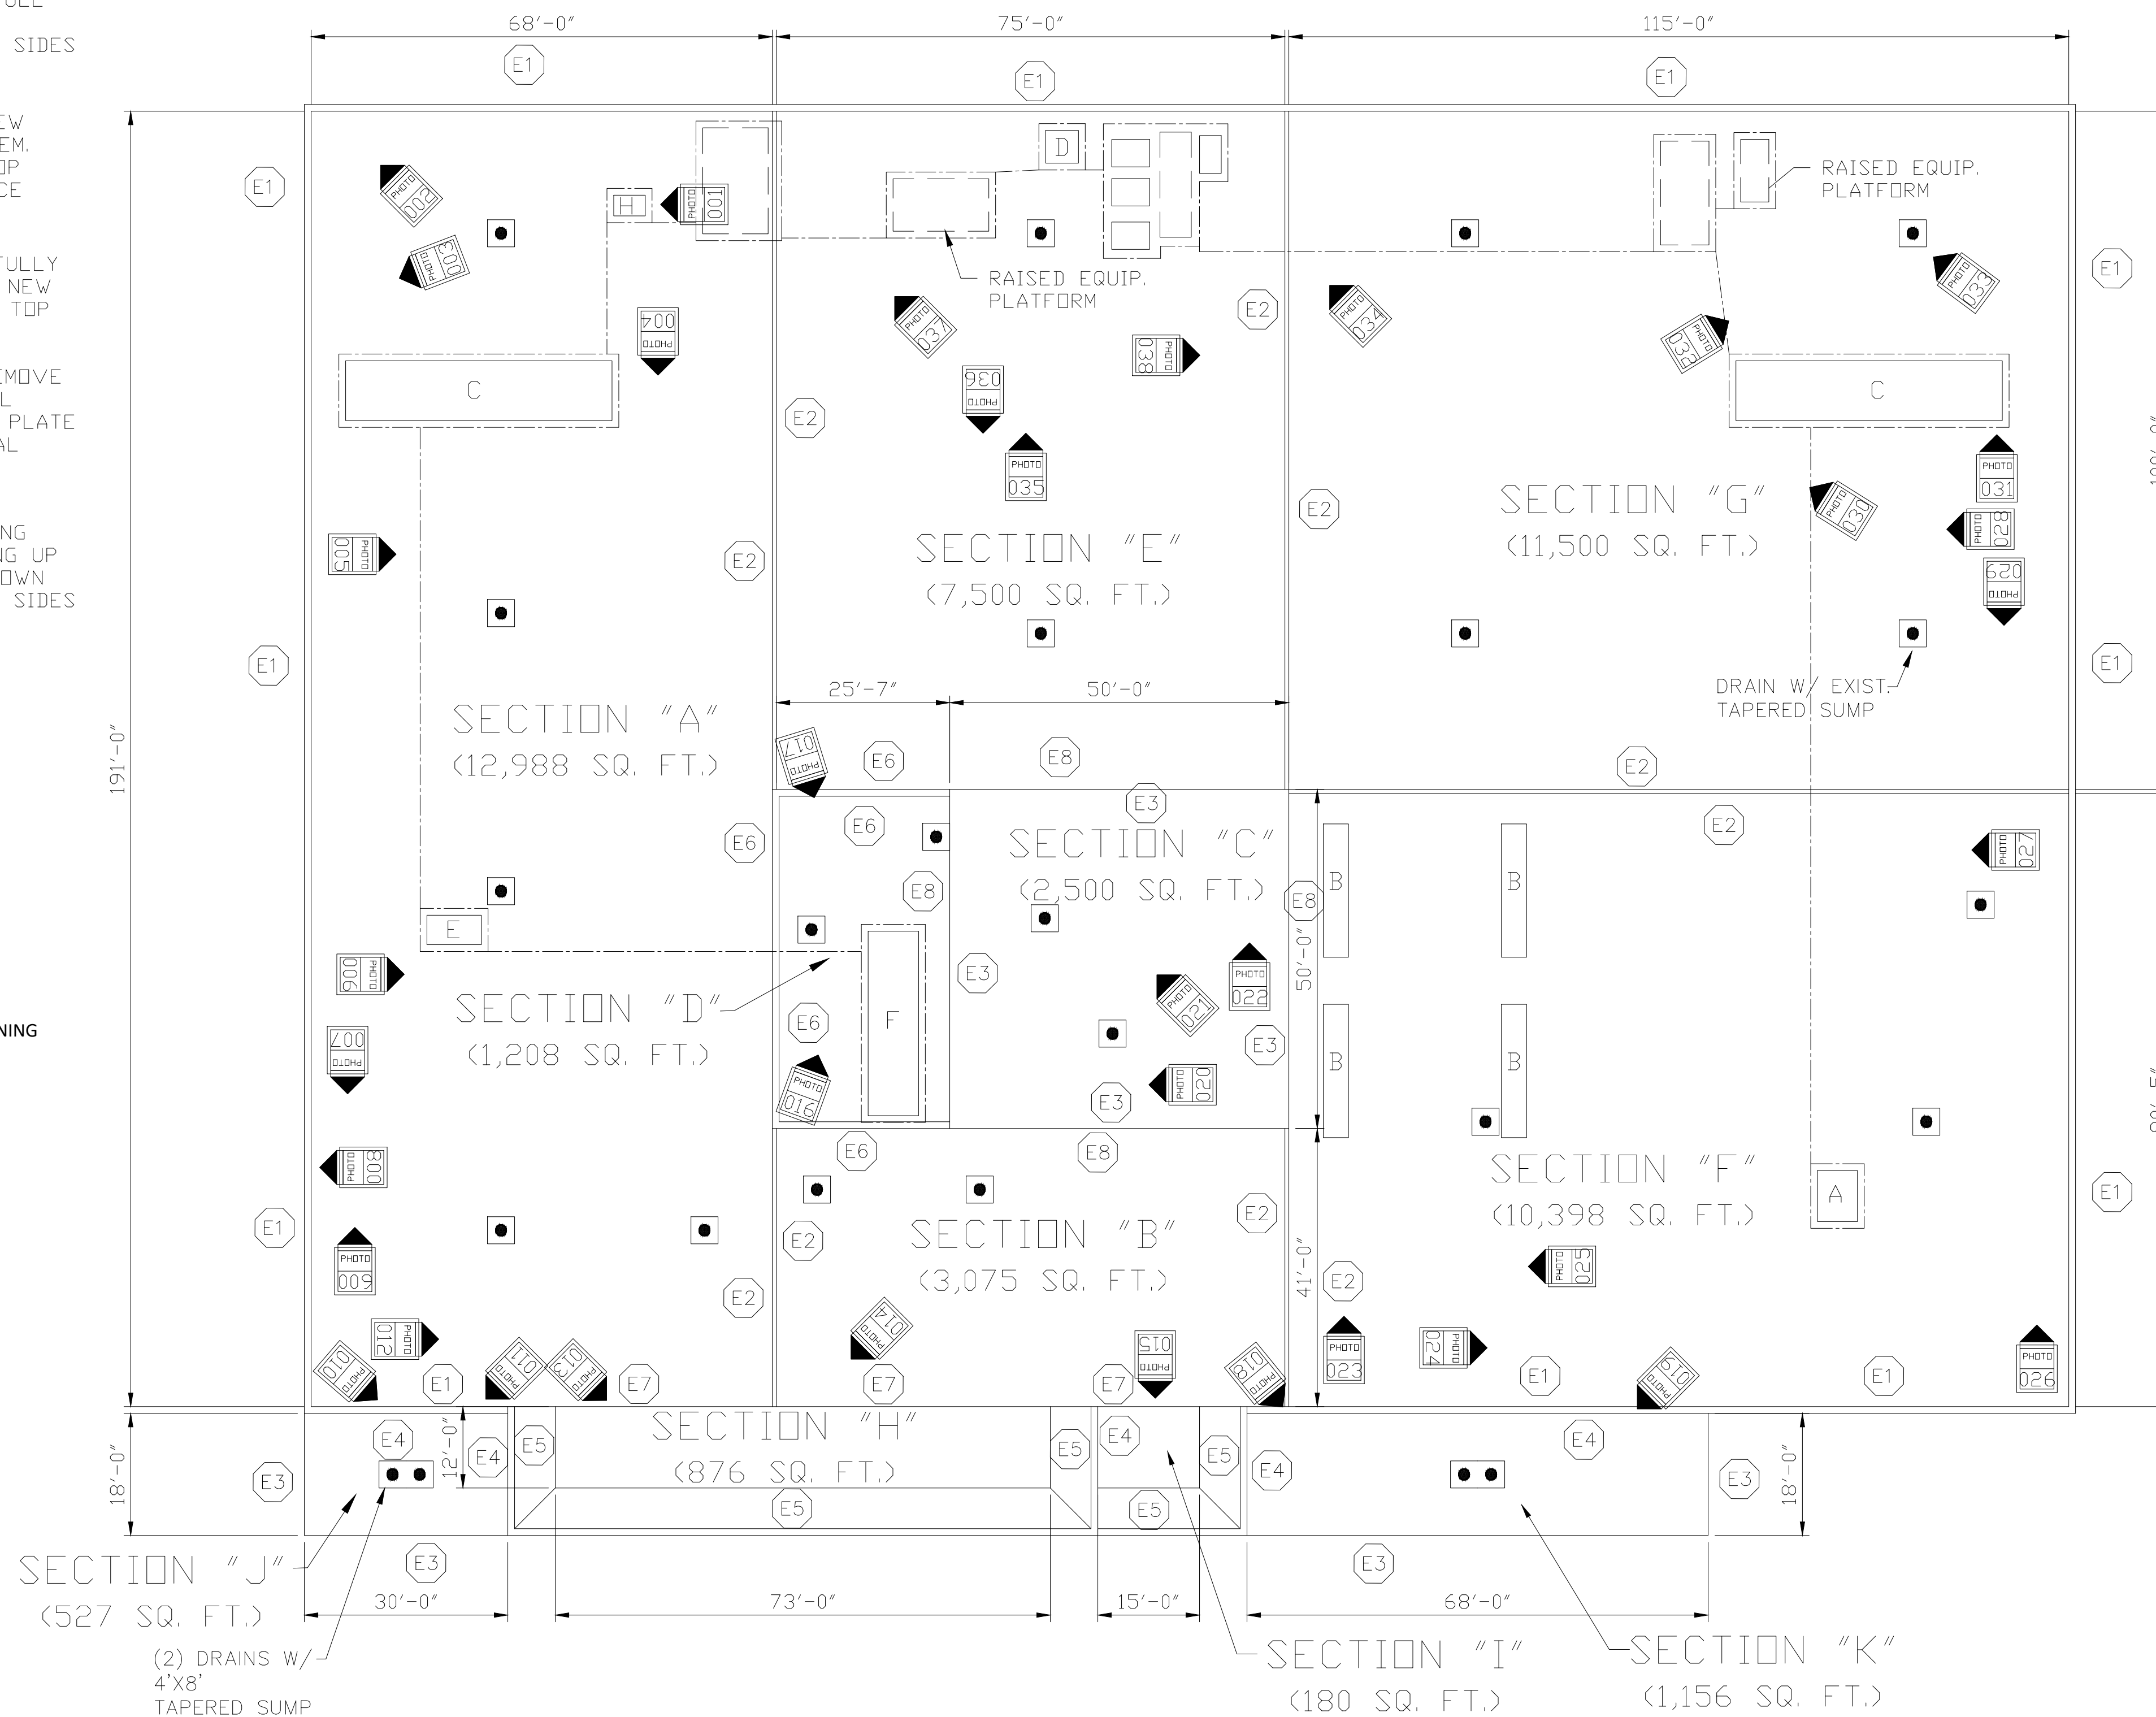

ROOF PLAN

General Notes



DISCLAIMER
ALL IDEAS, DESIGN ARRANGEMENTS, AND PLANS INDICATED OR REPRESENTED BY THIS DRAWING ARE OWNED BY, AND ARE THE PROPERTY OF ROOFINGPROJECTS.COM AND WERE CREATED, DEVELOPED AND DEVELOPED FOR USE ON AND IN CONNECTION WITH THE SPECIFIC PROJECT. NONE OF SUCH IDEAS, DESIGNS, ARRANGEMENTS OR PLANS SHALL BE USED BY OR DISCLOSED TO ANY PURPOSE WHATSOEVER WITHOUT THE WRITTEN PERMISSION OF ROOFINGPROJECTS.COM.

WRITTEN DIMENSIONS ON THIS DRAWING SHALL TAKE PRECEDENCE OVER SCALED DIMENSIONS. CONTRACTORS SHALL VERIFY AND BE RESPONSIBLE FOR ALL DIMENSIONS AND CONDITIONS ON THE JOB AND THIS OFFICE MUST BE NOTIFIED OF ANY VARIATIONS FROM THE DIMENSIONS AND CONDITIONS SHOWN BY THESE DRAWINGS.

No.	Revision/Issue	Date

Firm Name and Address
RoofingProjects.com
17 High Street
Suite 301
Norwalk, CT
06851

Project Name and Address
2026
Jewel-Osco #4043
443 E. 34TH Street
Chicago, IL

Project	Sheet
Date July 2, 2026	1
Scale 1/16" = 1'	